



REQUEST FOR COMMISSION ACTION
CITY OF INDEPENDENCE
May 28, 2020

Department Administration

Director Approval Kelly Passauer

AGENDA ITEM Consider a request from Montgomery County to allow work on City property to relocate the entrance to the ballfields on South 10th Street 180' south.

SUMMARY RECOMMENDATION Approve the request.

BACKGROUND Attached is an email from Montgomery County Public Works Director Jim Wright regarding a turn lane project on South 10th Street near the ballfields. The project would require moving the entrance to the ballfields south 180'. The reason for relocating the entrance is due to the narrow roadway where the entrance currently exists. It is believed this project will make this area safer for vehicular traffic.

BUDGET IMPACT There is no impact on the City's budget as this is a Montgomery County project being funded from non-City funds.

SUGGESTED MOTION I move to authorize allowing work on City property to relocate the entrance to the ballfields on South 10th Street 180' south as requested by Montgomery County.

SUPPORTING DOCUMENTS

1. Email request
2. Drawing

From: [Jim Wright](#)
To: [Kelly Passauer](#)
Subject: 10th Street Road Turn Lane
Date: Tuesday, May 12, 2020 3:16:27 PM
Attachments: [Independence Ball Park Entrance.pdf](#)

Kelly,

I have shared our turn lane project with you and other city officials in the past, but I was wanting to make it official.


We applied for and received HRRR funds to install a turn lane and pavement markings on the four lane south of the city limits from the existing entrance to the ball parks south for 1.7 miles. We need to move the entrance to the ball fields to the south 180'. Where the entrance is now is where the roadway narrows up and there is not enough room for the turn lane, and by moving the entrance south there will be room for vehicles to use the turn lane when approaching from the south. The attached file is a page from the drawings which shows the new location. If you would like a full set of plans I can send those to you as well.

We just need approval for our contractor to do this work on city property in lieu of a temporary construction easement. This project is not scheduled to start until 2021.

Jim Wright
Public Works
Montgomery County
O 620-330-1170
C 620-330-2405

DATE	
BY	
REFERENCE SHEET	
REVISIONS	

DATE	PROJECT NO.	SCALE	SHEET NO.	TOTAL SHEETS
05/2020	63 C-4975-01	1"=50'	5	30

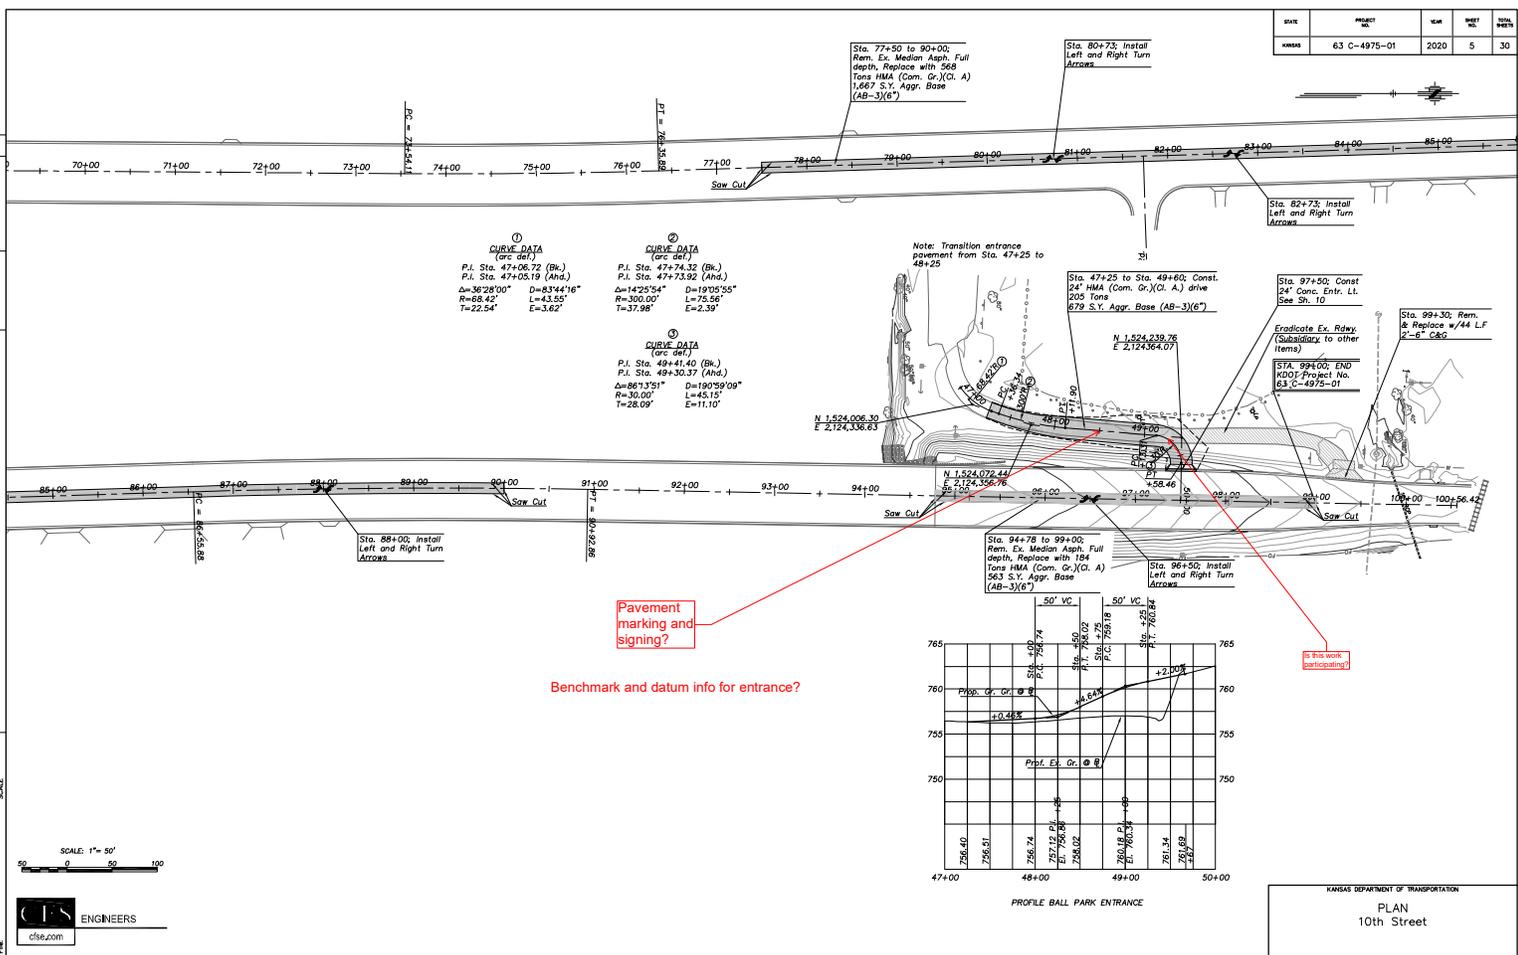

Pavement marking and signing?

Benchmark and datum info for entrance?

Is this work participating?

\2017pnc\175258\CADD\175258.dwg 6/18/2018 2:21pm lmerth
 SCALE
 ENGINEERS
 cfe.com

KANSAS DEPARTMENT OF TRANSPORTATION
 PLAN
 10th Street