


UTILITY LOCATIONS
 EXISTING WATER LINE
 EXISTING SEWER LINE

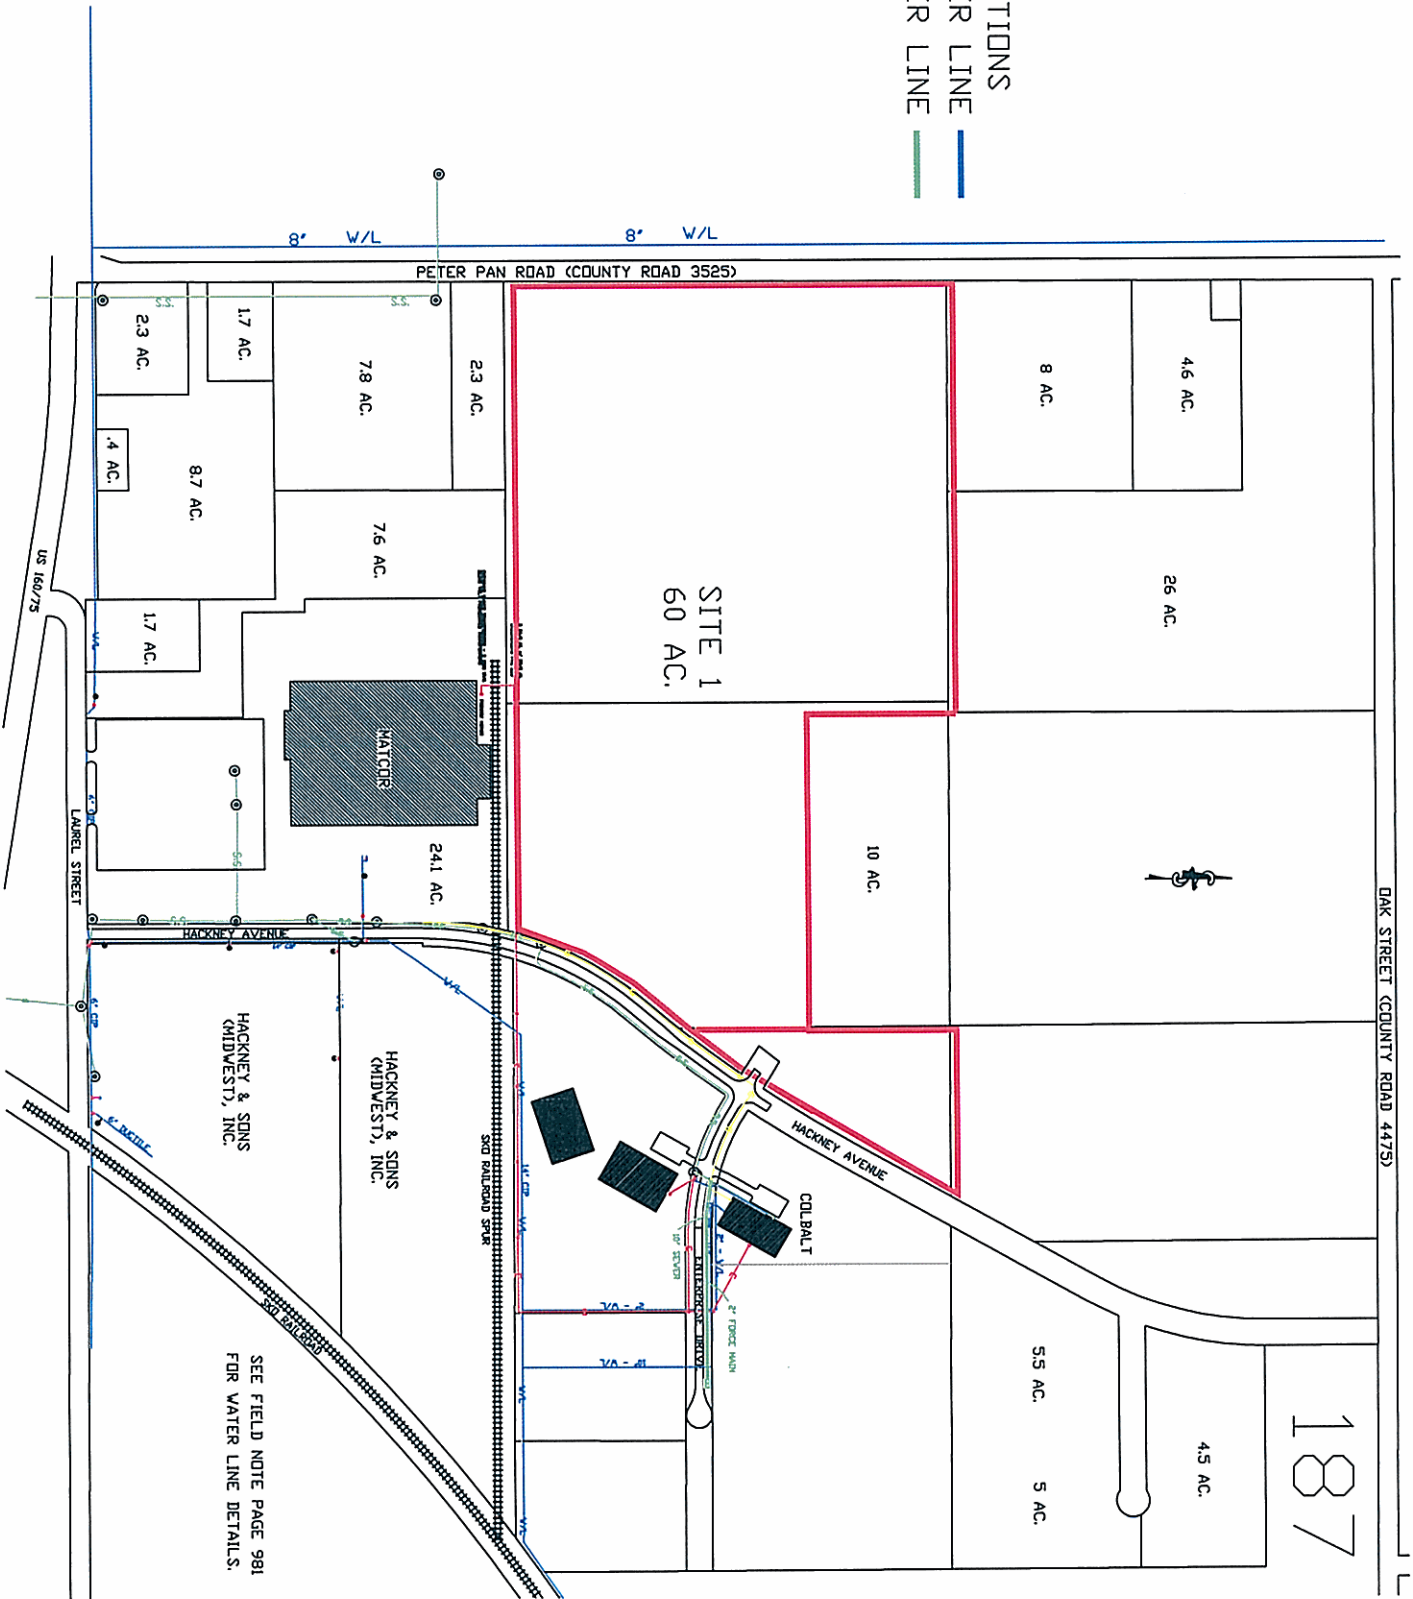

SEE FIELD NOTE PAGE 981
 FOR WATER LINE DETAILS.

187